


Rev.	Date	Description

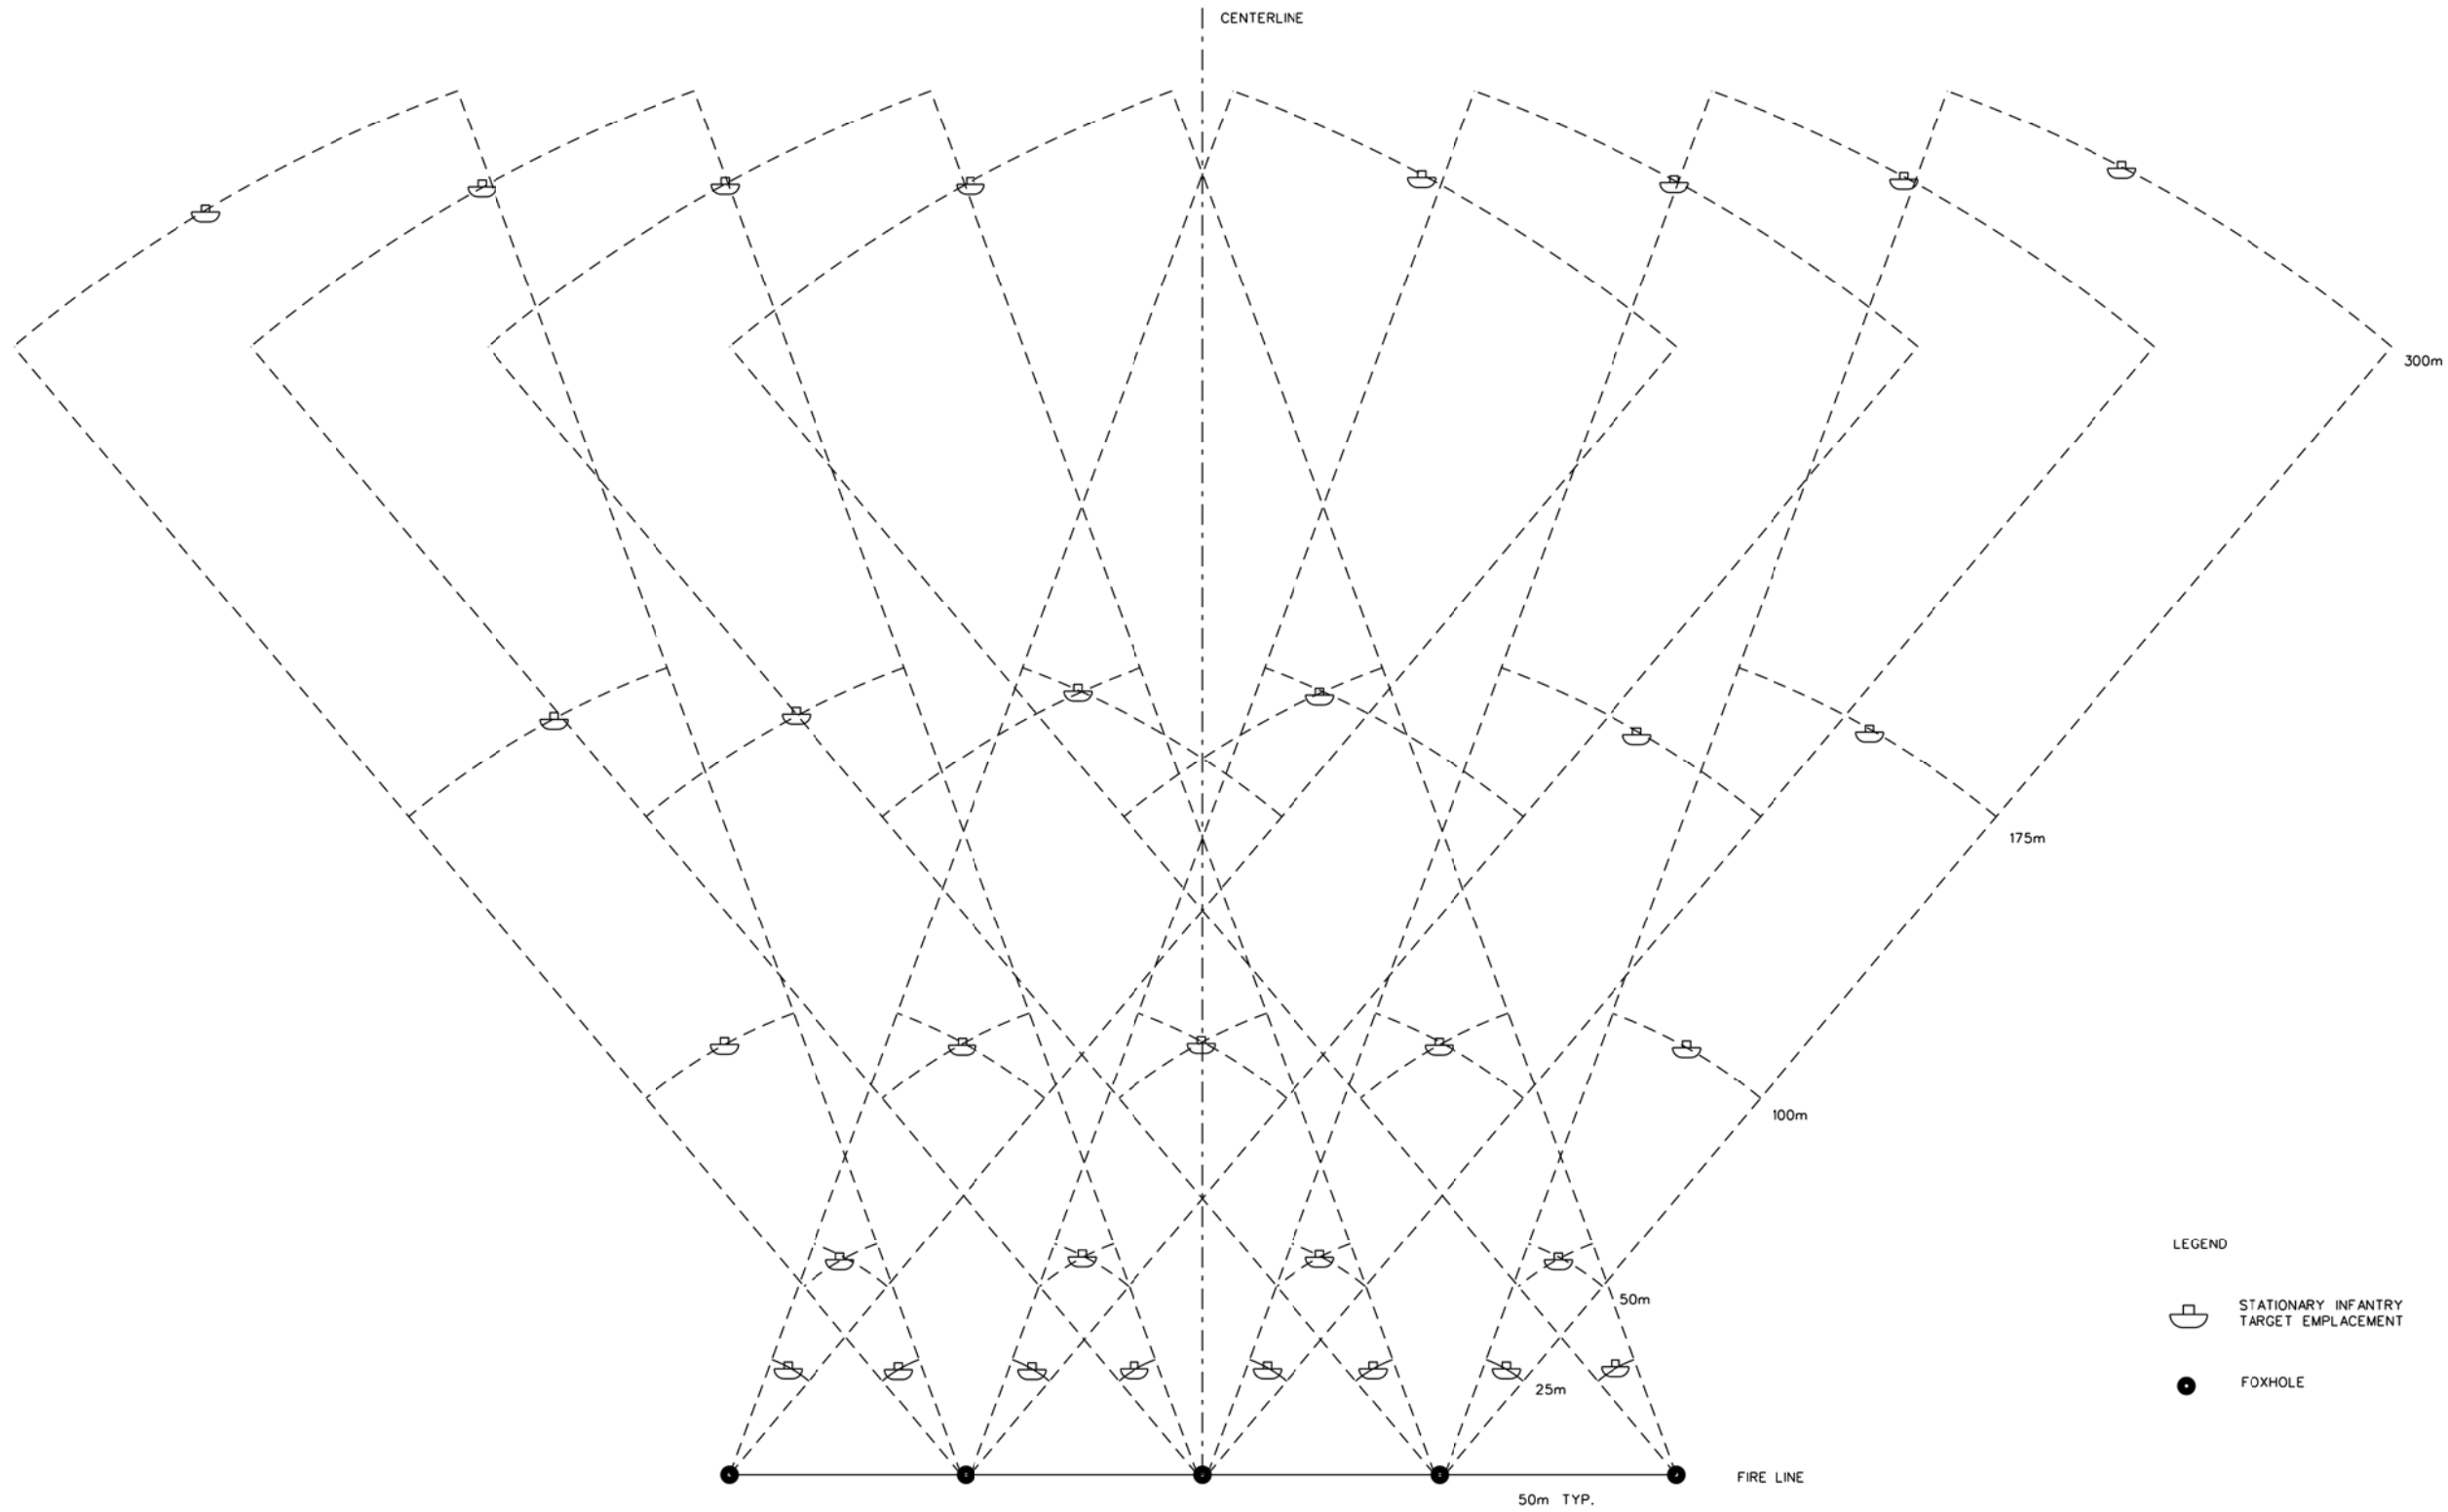

- LEGEND
- STATIONARY INFANTRY TARGET EMPLACEMENT
 - FOXHOLE

U. S. ARMY ENGINEERING AND SUPPORT CENTER, HUNTSVILLE HUNTSVILLE, ALABAMA

15 APRIL 2005

Designed by:	Date:	Rev.:
Drawn by:	Design file no.:	
Reviewed by:	Drawing code:	
Submitted by:	File name:	
	Plot date:	
	Plot scale:	

RANGE AND TRAINING LAND PROGRAM
STANDARD DESIGN MANUAL
FCC-17893
SQUAD DEFENSE RANGE